

Scope of Work:

1. Grade out area shown to the depth required by the typical section.
2. Roller compact the area to be paved.
3. Prime coat gravel or tack coat existing asphalt area to be paved.
4. Pave area as per typical section.
5. 44 Tons of BM Asphalt
6. 40 Tons of VDOT 21A

Note:

1. Scheduling with Lead Mines Rescue Squad is required. The Facility has to remain operational at all times.




Wythe County Lead Mines Rescue Squad Proposed Paving 2022

Date 9-19-22

SCALE 1/16" = 1'

No.	Revision	Date
3	08-23	

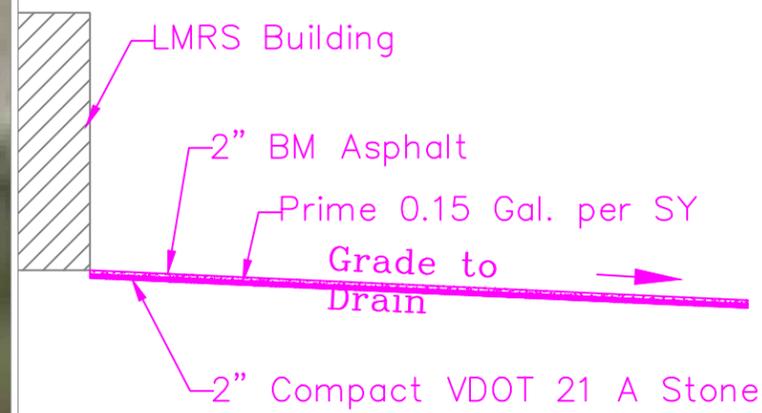

Typical Section
NTS

44-76C

Proposed Paving Area 3500 SF

Saw cut existing pavement Tie proposed pavement into existing paving with a heavy tack coat.

1057





Scope of Work:


1. All areas to be field verified by the contractor.
2. Demo and remove existing pavement.
3. Grade out area shown to the depth required by the typical section.
4. Roller compact the area to be paved.
5. Prime coat gravel or tack coat existing asphalt area to be paved.
6. Pave area as per typical section.
7. 414 Tons of Asphalt
8. 276 Tons of VDOT 21A

Note:

1. Scheduling with Ivanhoe Fire Department is required. The Facility has to remain operational at all times.

Note:

If "soft spots" or pumping soils are encountered. The County Engineer shall be called immediately. If unsuitable material has to be removed and backfilled, VDOT 357 stone will be installed at a per ton rate and choked off with 21A's before re-paving.

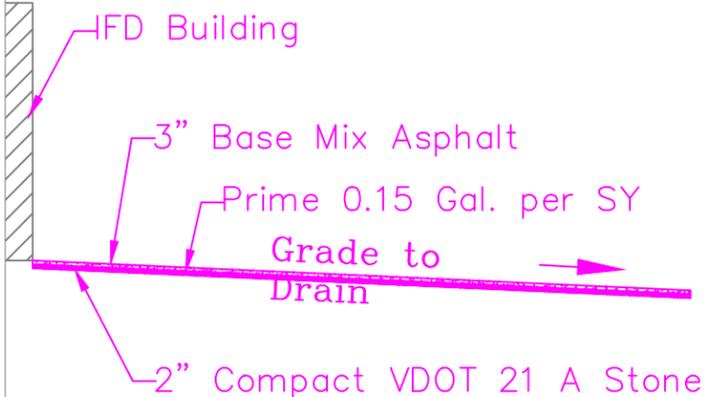

Wythe County
 Ivanhoe Fire Station
 Paving 2022

Date 9-19-22

No.	Revision	Date



Scope of Work:

1. Grade out area shown to the depth required by the typical section.
2. Roller compact the area to be paved.
3. Prime coat gravel or tack coat existing asphalt area to be paved.
4. Pave area as per typical section.
5. 260 Tons of Asphalt
6. Re-use stone excavated.
7. 40 Tons of VDOT 21A

Note:

If "soft spots" or pumping soils are encountered. The County Engineer shall be called immediately. If unsuitable material has to be removed and backfilled, VDOT 357 stone will be installed at a per ton rate and choked off with 21A's before re-paving.

Note:


1. Schedule and work with the Wythe County Building And Grounds Department is required.
2. Take spoil to Rural Retreat Lake and Dump or spread as per Buildings and Grounds Department.




Wythe County
Apple House Center
Convenience Center
Paving 2022

Date 9-19-22

No.	Revision	Date

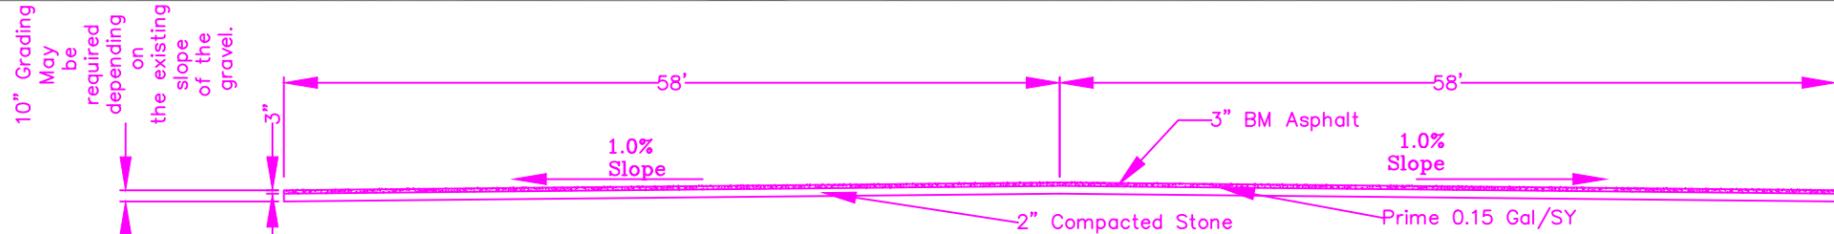

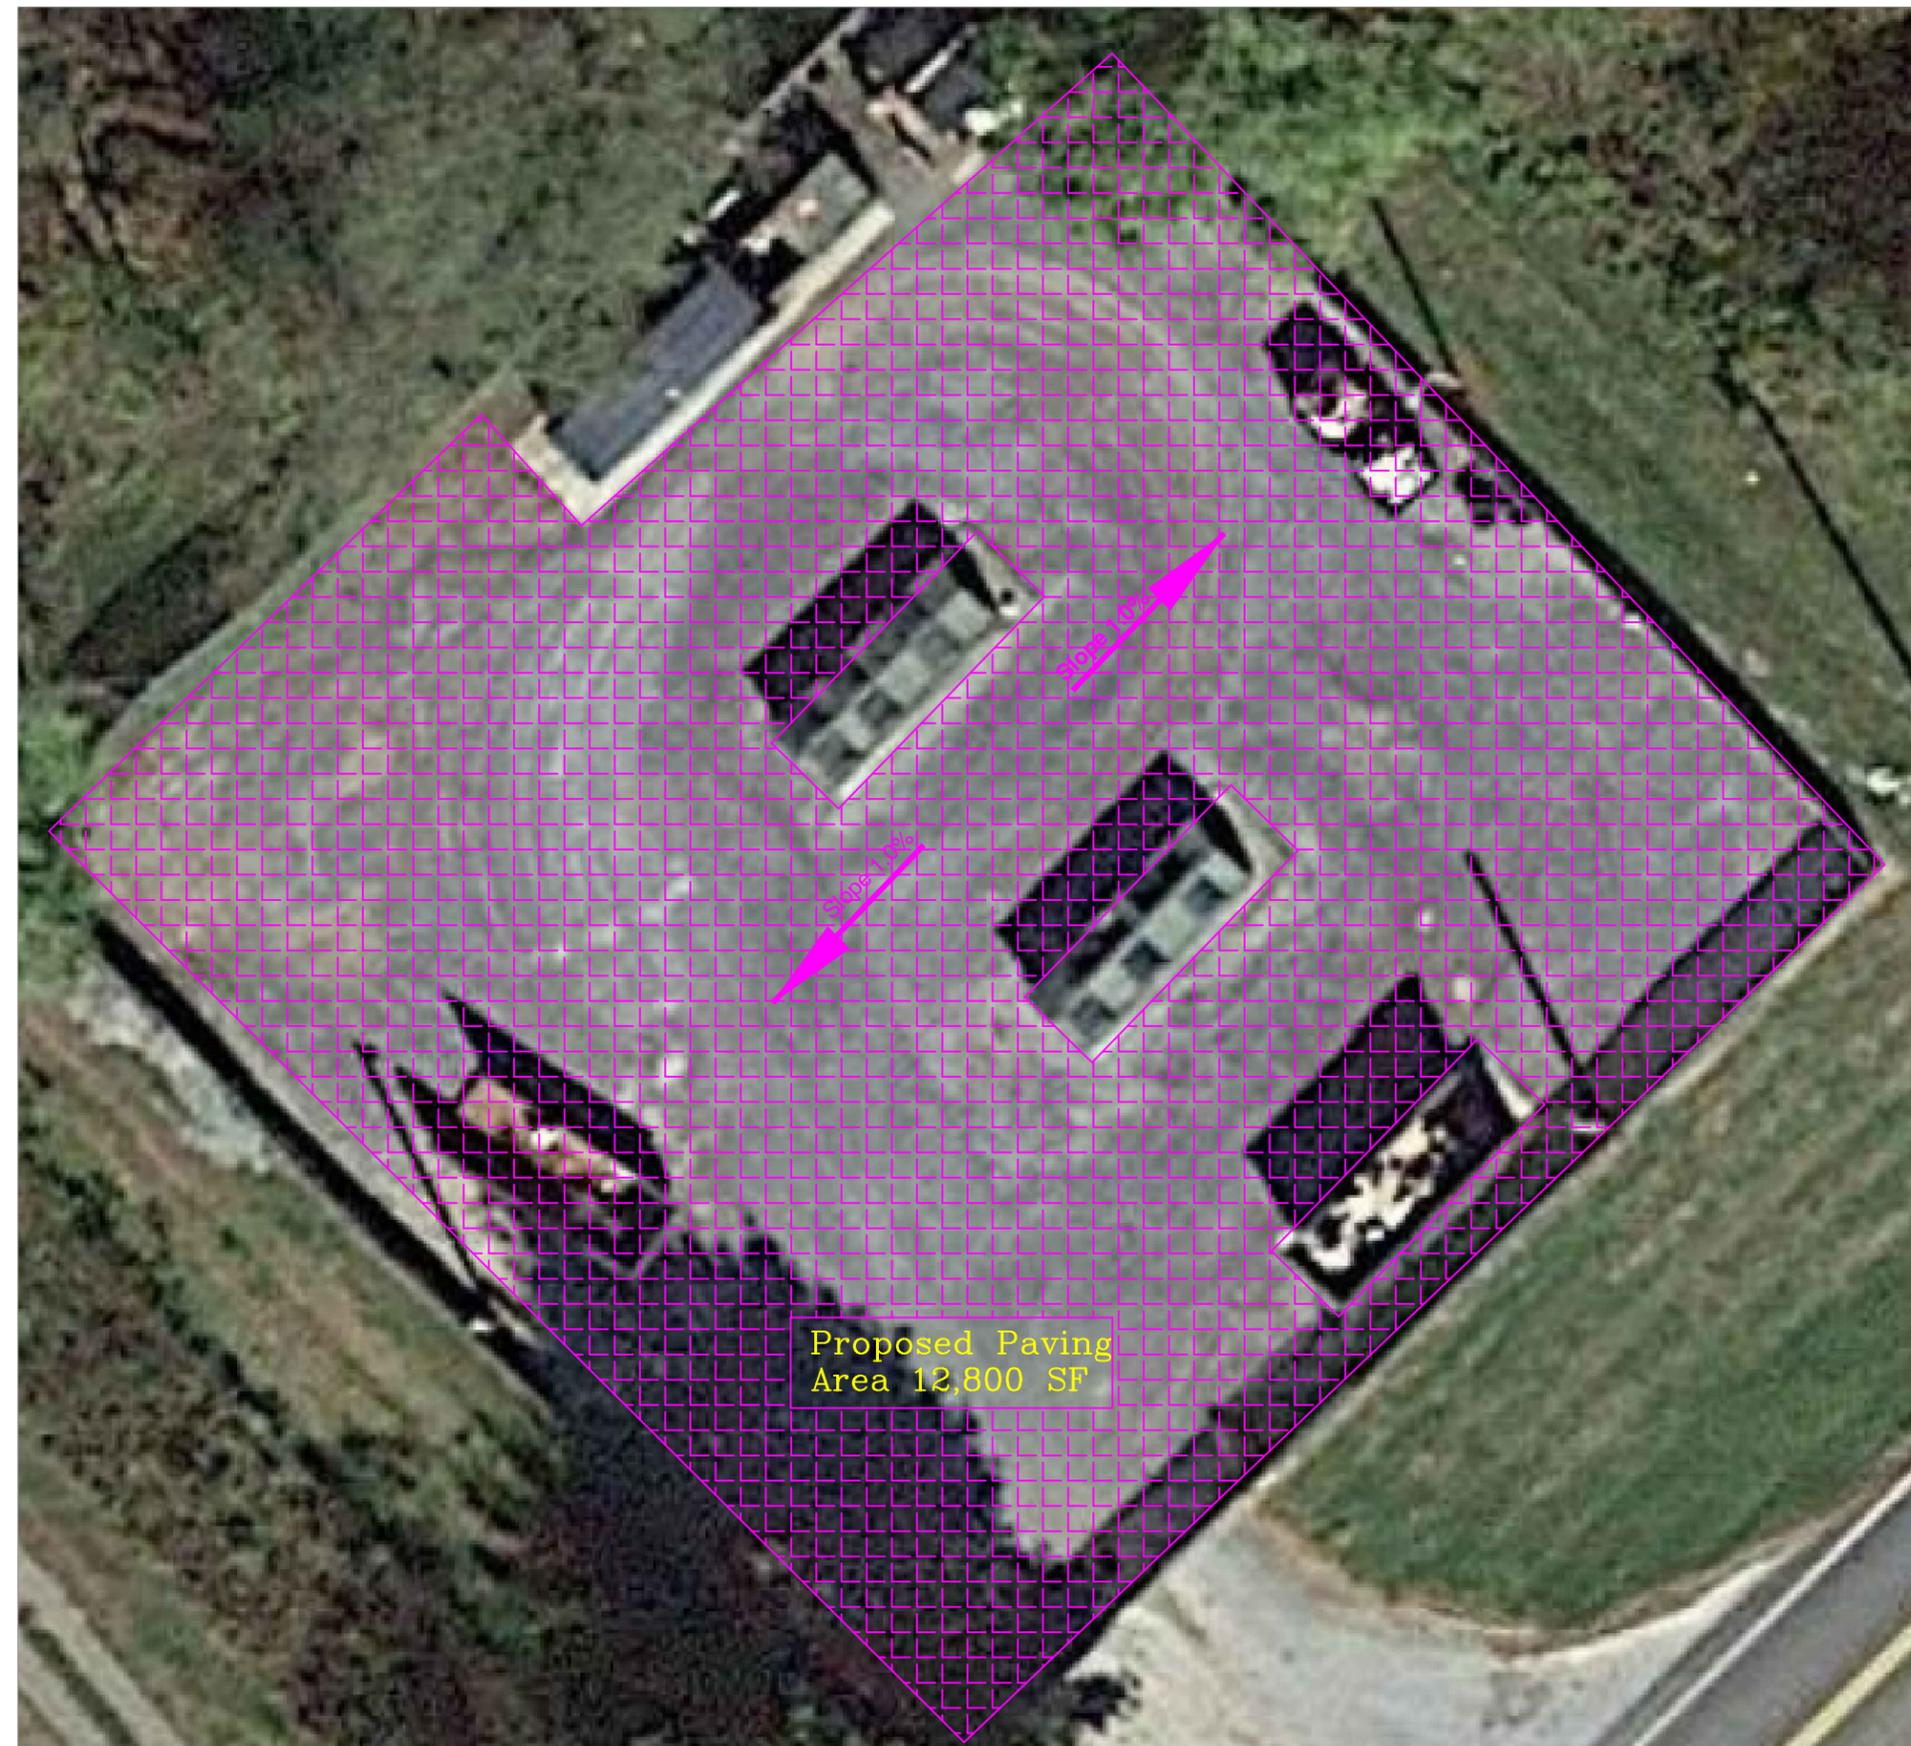

Scope of Work:

1. Grade out area shown to the depth required by the typical section.
2. Roller compact the area to be paved.
3. Prime coat gravel or tack coat existing asphalt area to be paved.
4. Pave area as per typical section.
5. 240 Tons of Asphalt
6. Re-use stone excavated.
7. 40 Tons of VDOT 21A

Note:

If "soft spots" or pumping soils are encountered. The County Engineer shall be called immediately. If unsuitable material has to be removed and backfilled, VDOT 357 stone will be installed at a per ton rate and choked off with 21A's before re-paving.

Note:

1. Schedule and work with the Wythe County Building And Grounds Department is required.
2. Take spoil to Old Speedwell Landfill and Dump or spread as per Buildings and Grounds Department.



Wythe County
Speedwell Center
Convenience Center

Date 9-19-22

No.	Revision	Date

Sheet

